




PARKING LOT ELEVATION  
SCALE 1/8" = 1'-0"

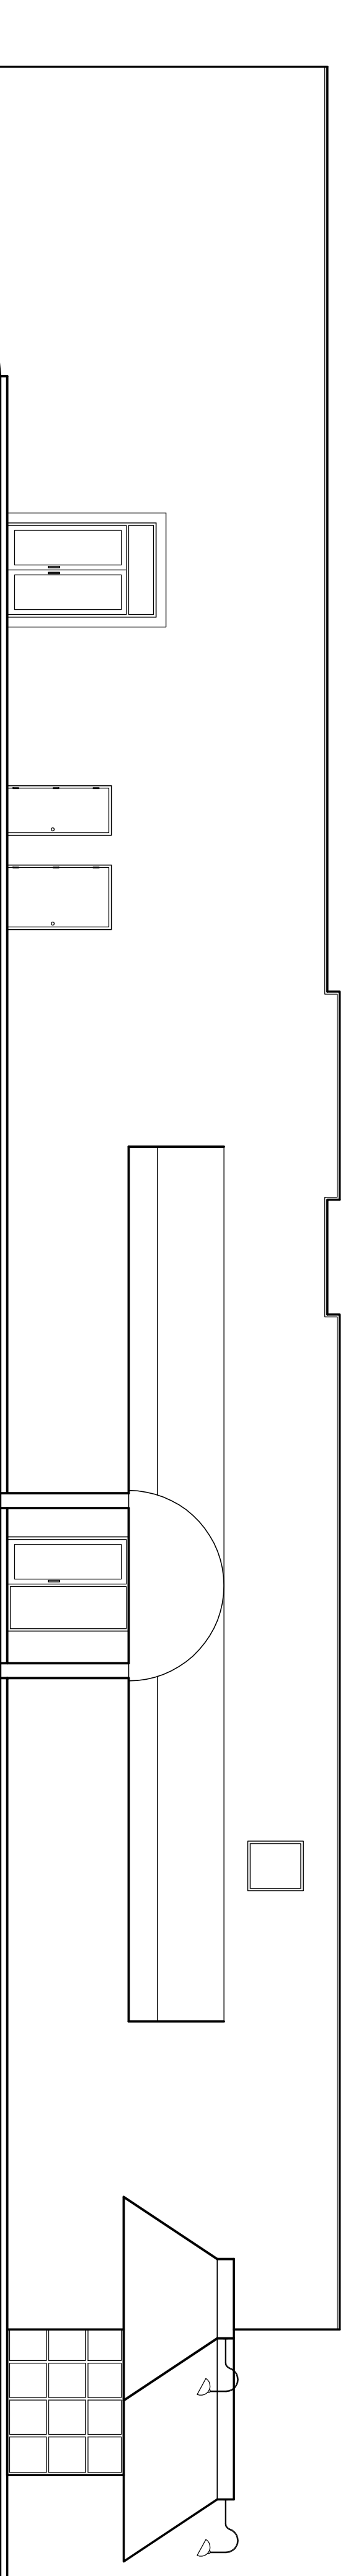

LEESBURG PIKE ELEVATION  
SCALE 1/8" = 1'-0"

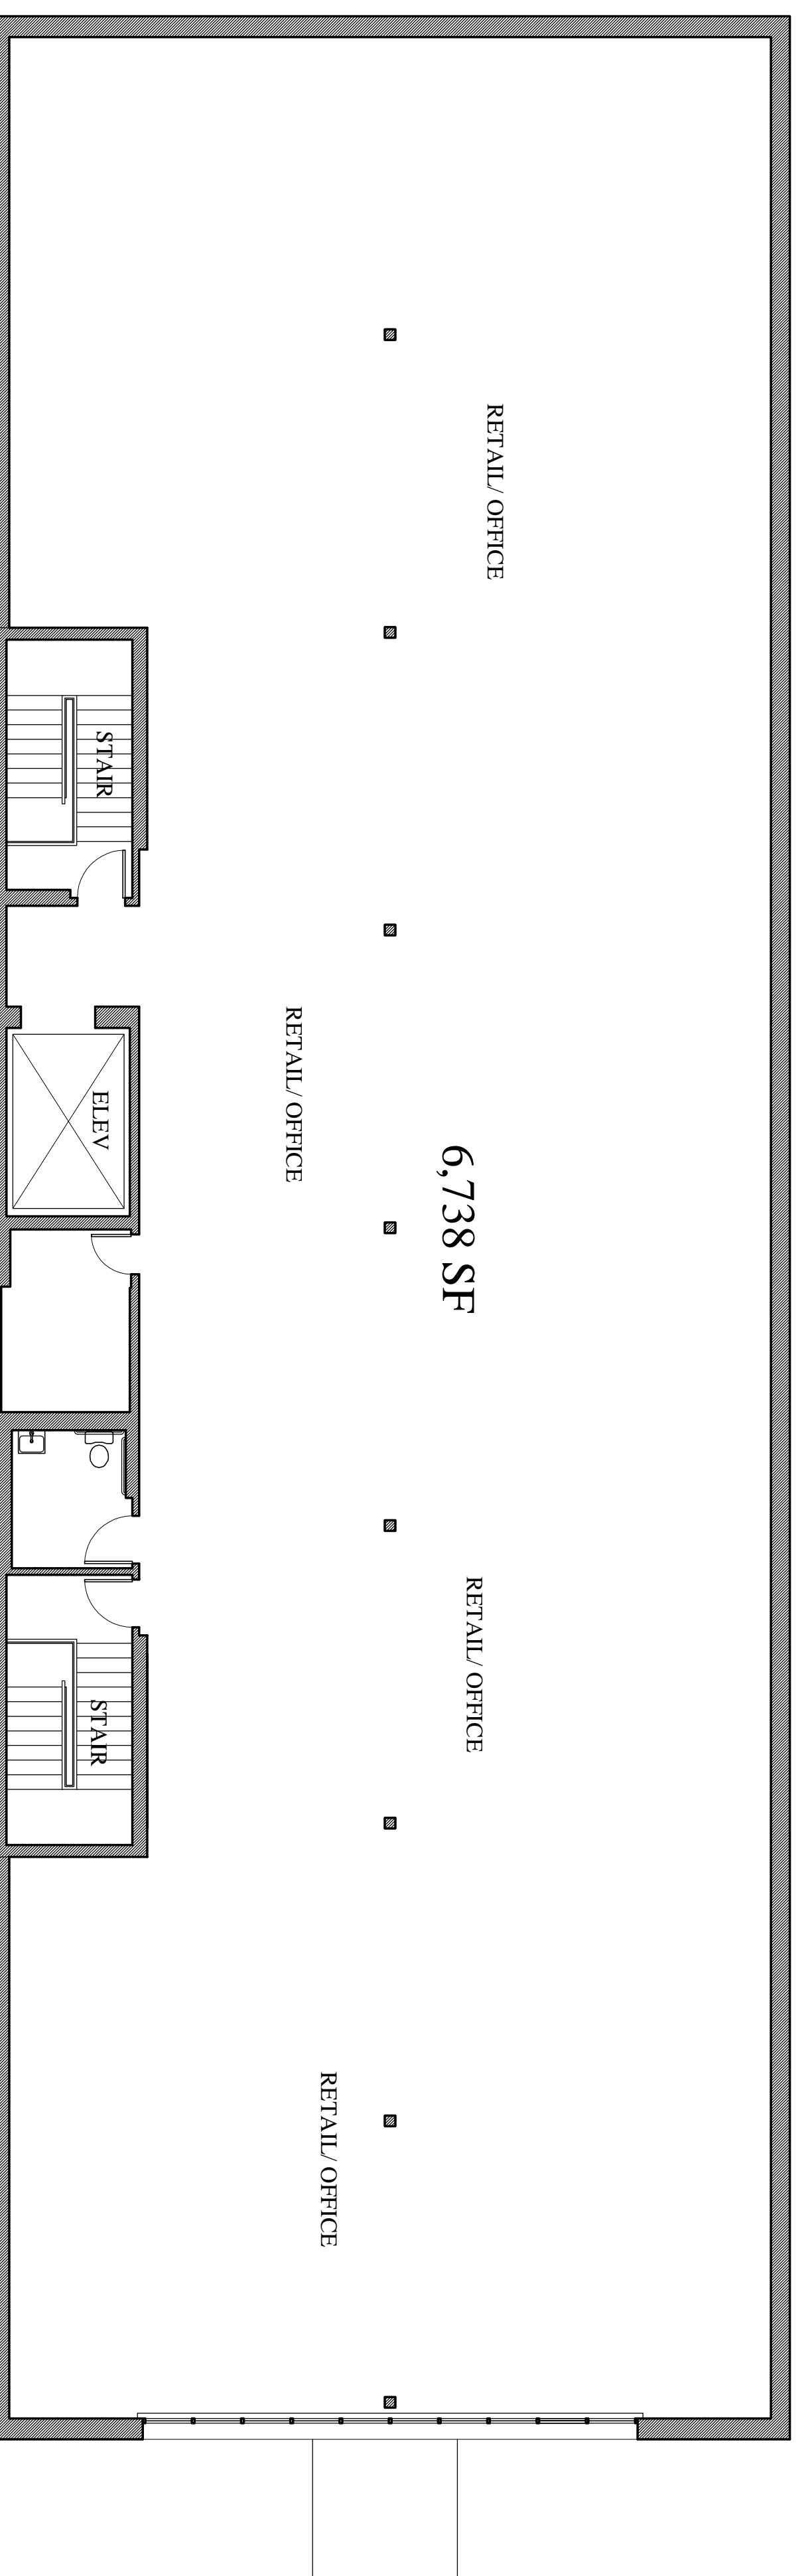

2ND FLOOR PLAN  
SCALE 1/8" = 1'-0"

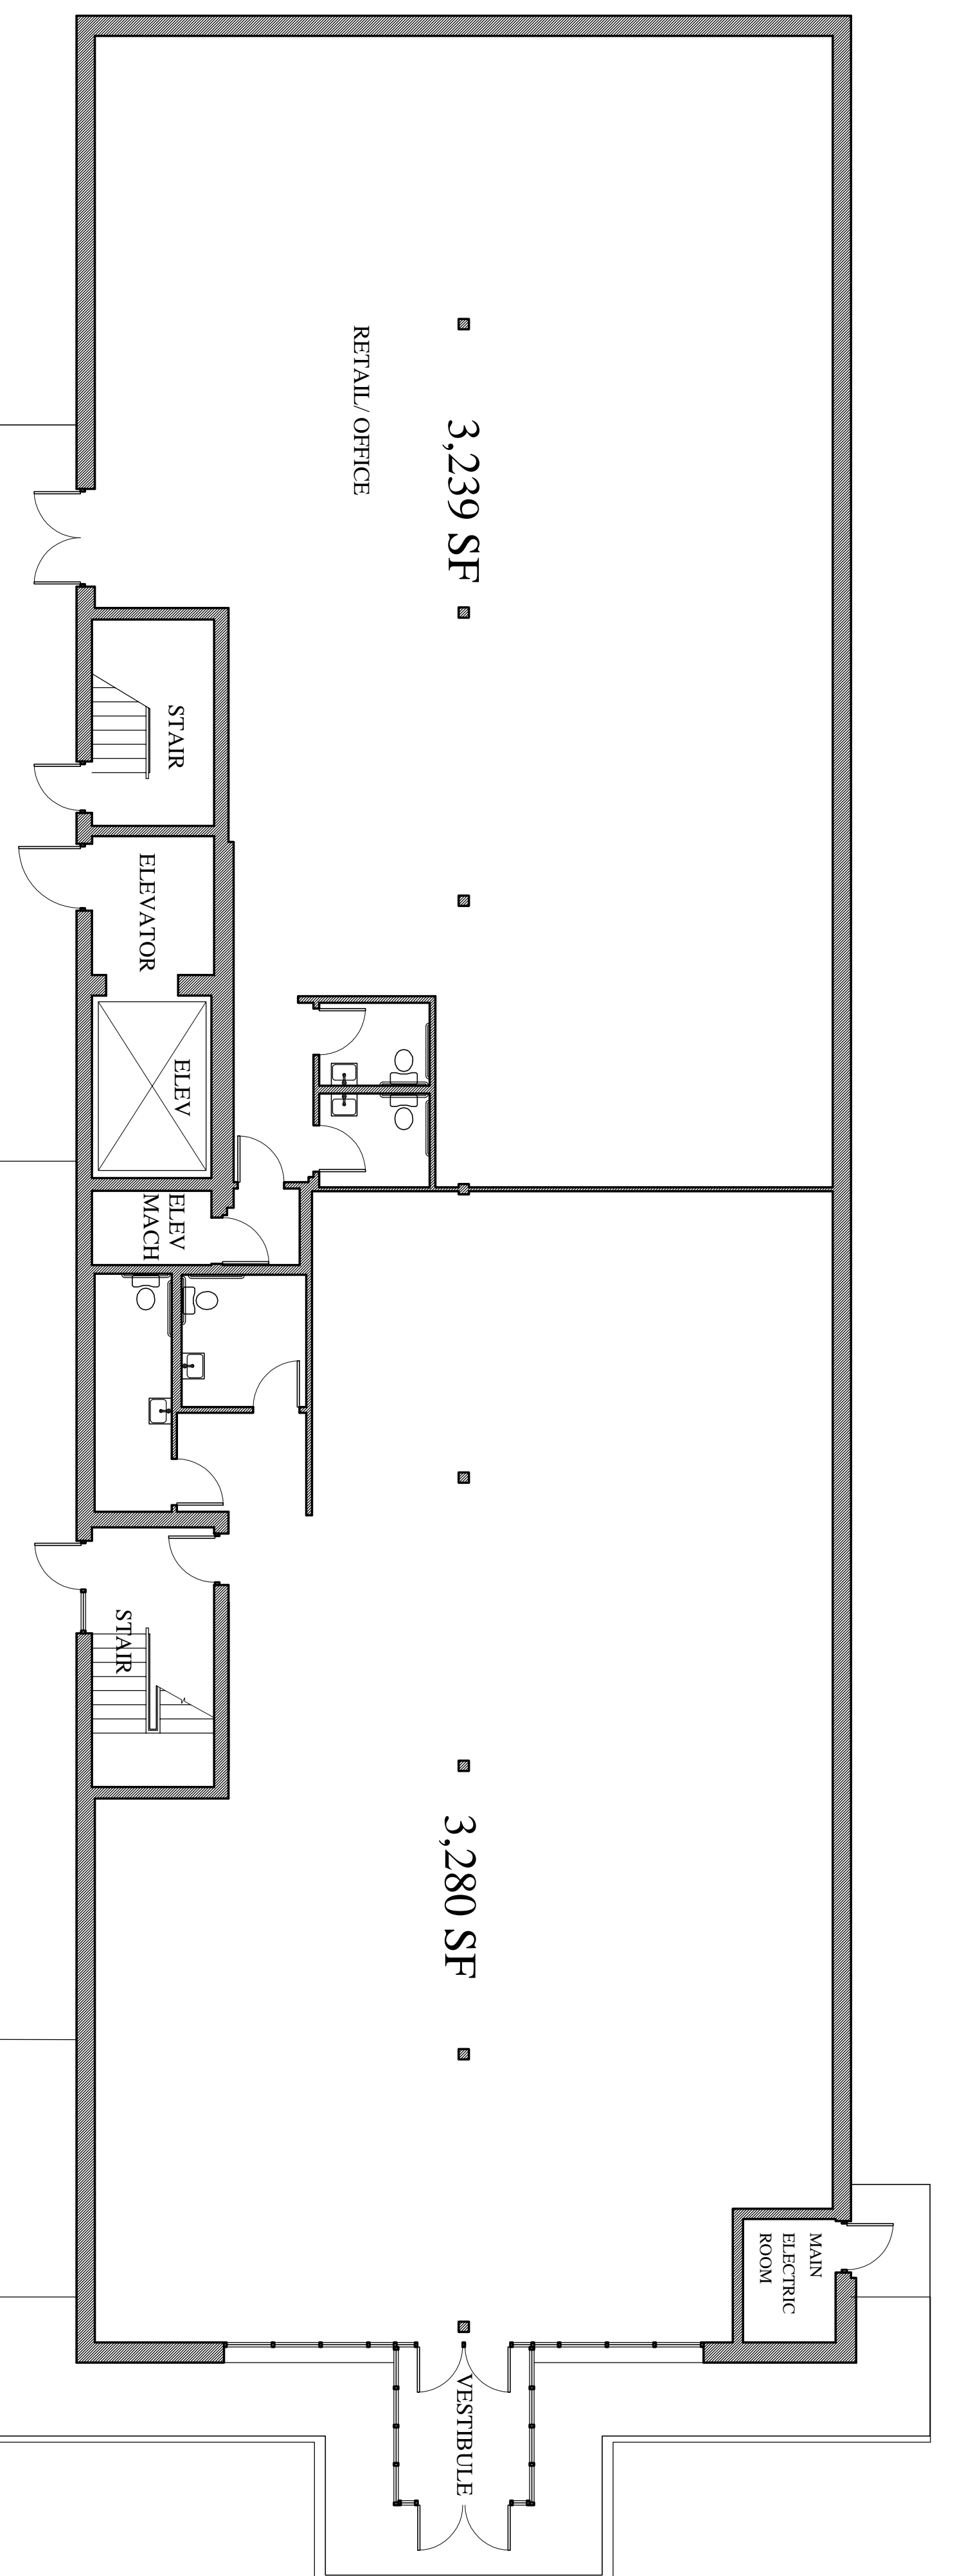

1ST FLOOR PLAN  
SCALE 1/8" = 1'-0"

8344 LEESBURG PIKE  
LEASING  
PLAN

**VM ARCHITECTURE P. L. C.**  
8002 ILIFF DRIVE, DUNN LORING, VIRGINIA 22027  
VMARCHITECTURE.COM 703 868 7677

DATE	6/12/14	DRAWN BY	VM		<b>LP-2</b>
JOB NO.		REVISIONS			