




2ND FLOOR PLAN
SCALE 1/8" = 1'-0"

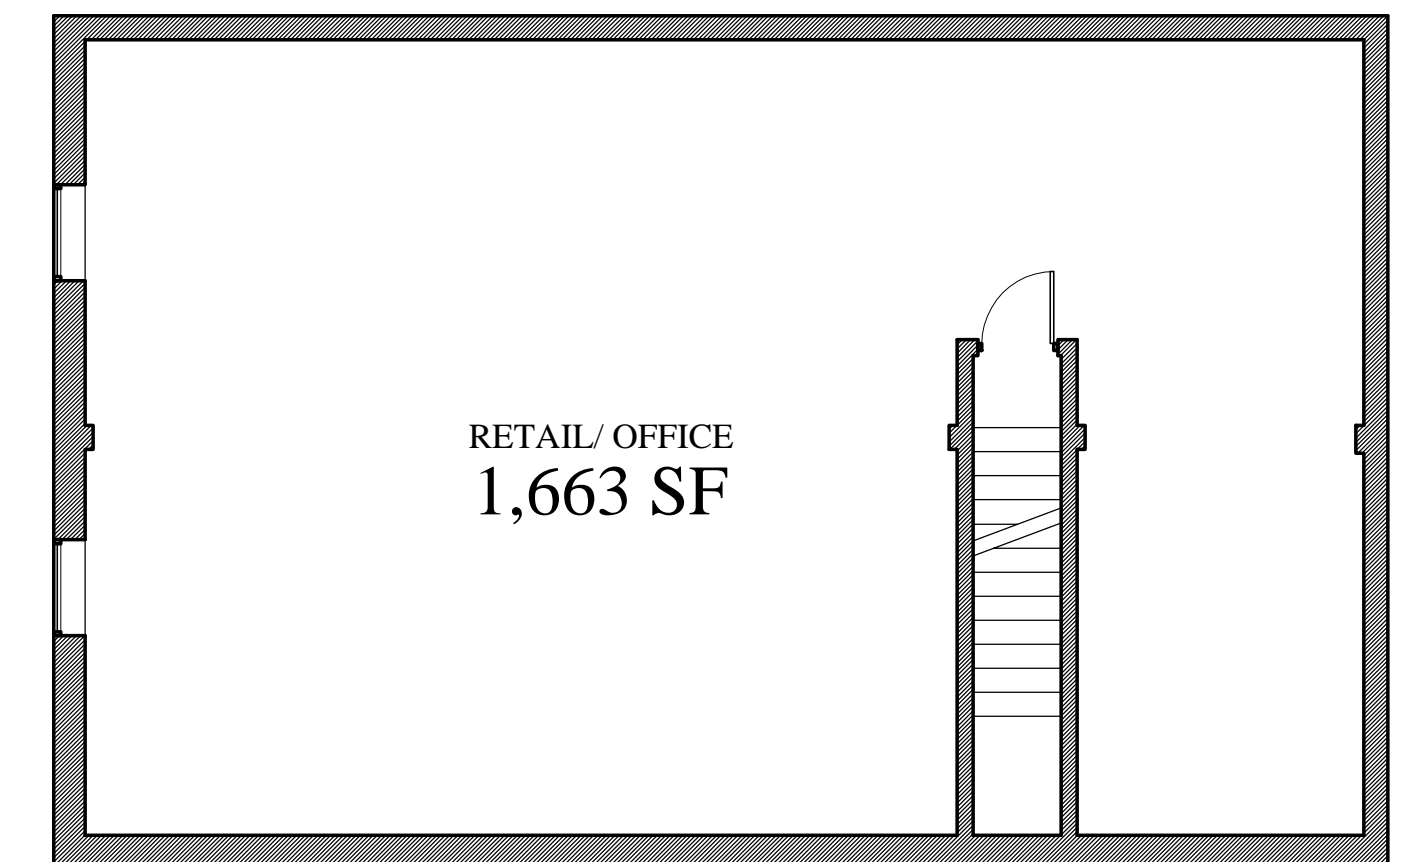

BASEMENT PLAN
SCALE 1/8" = 1'-0"

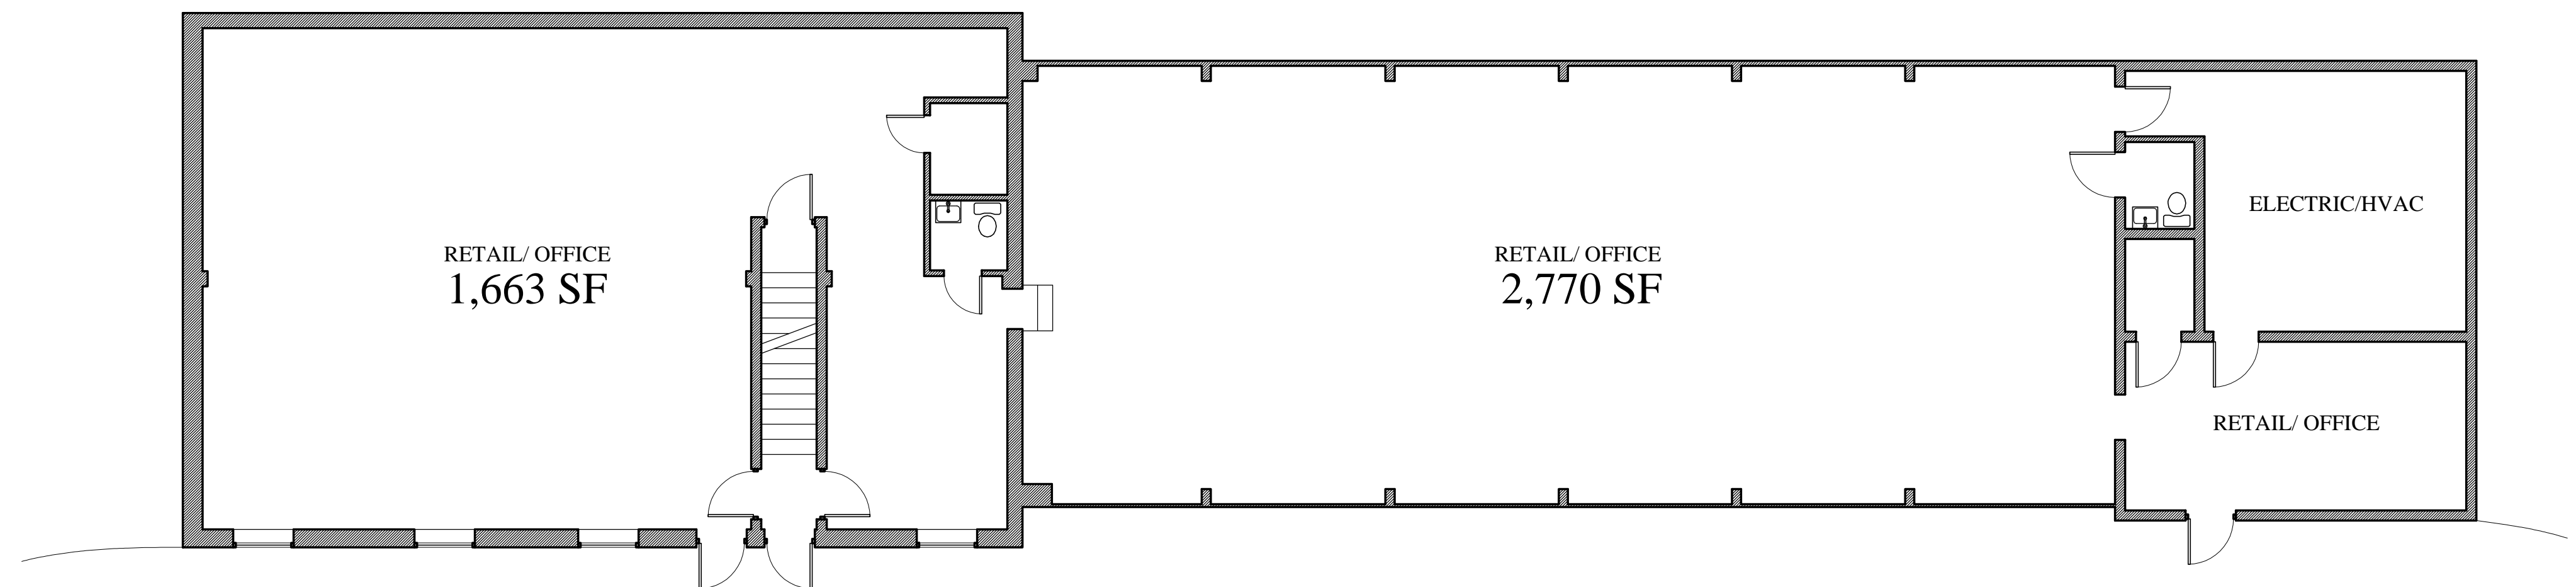

1ST FLOOR PLAN
SCALE 1/8" = 1'-0"

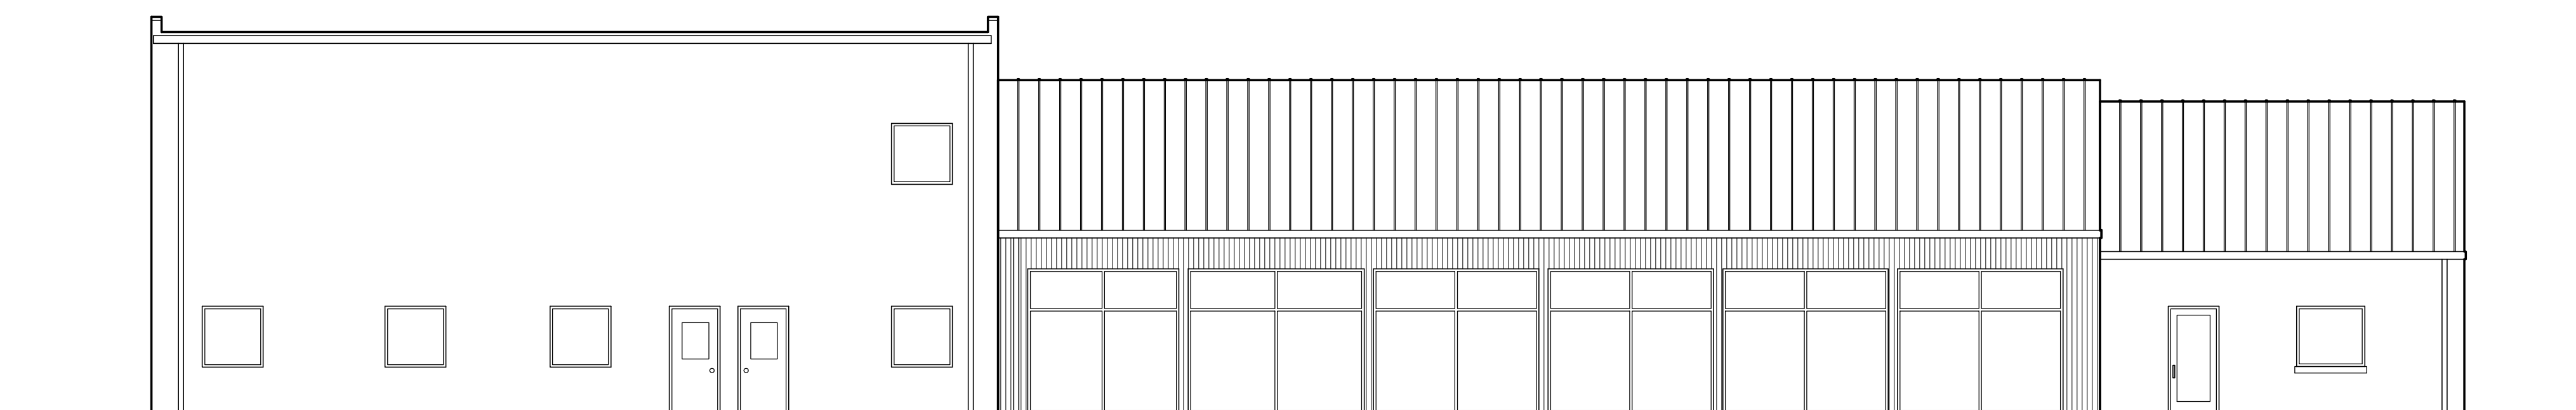

PINNACLE DRIVE ELEVATION
SCALE 1/8" = 1'-0"

8346 LEESBURG PIKE
LEASING
PLAN