


# 8334 LEESBURG PIKE LEASING PLAN




UPPER PARKING ELEVATION  
SCALE 1/8" = 1'-0"




LEESBURG PIKE ELEVATION  
SCALE 1/8" = 1'-0"

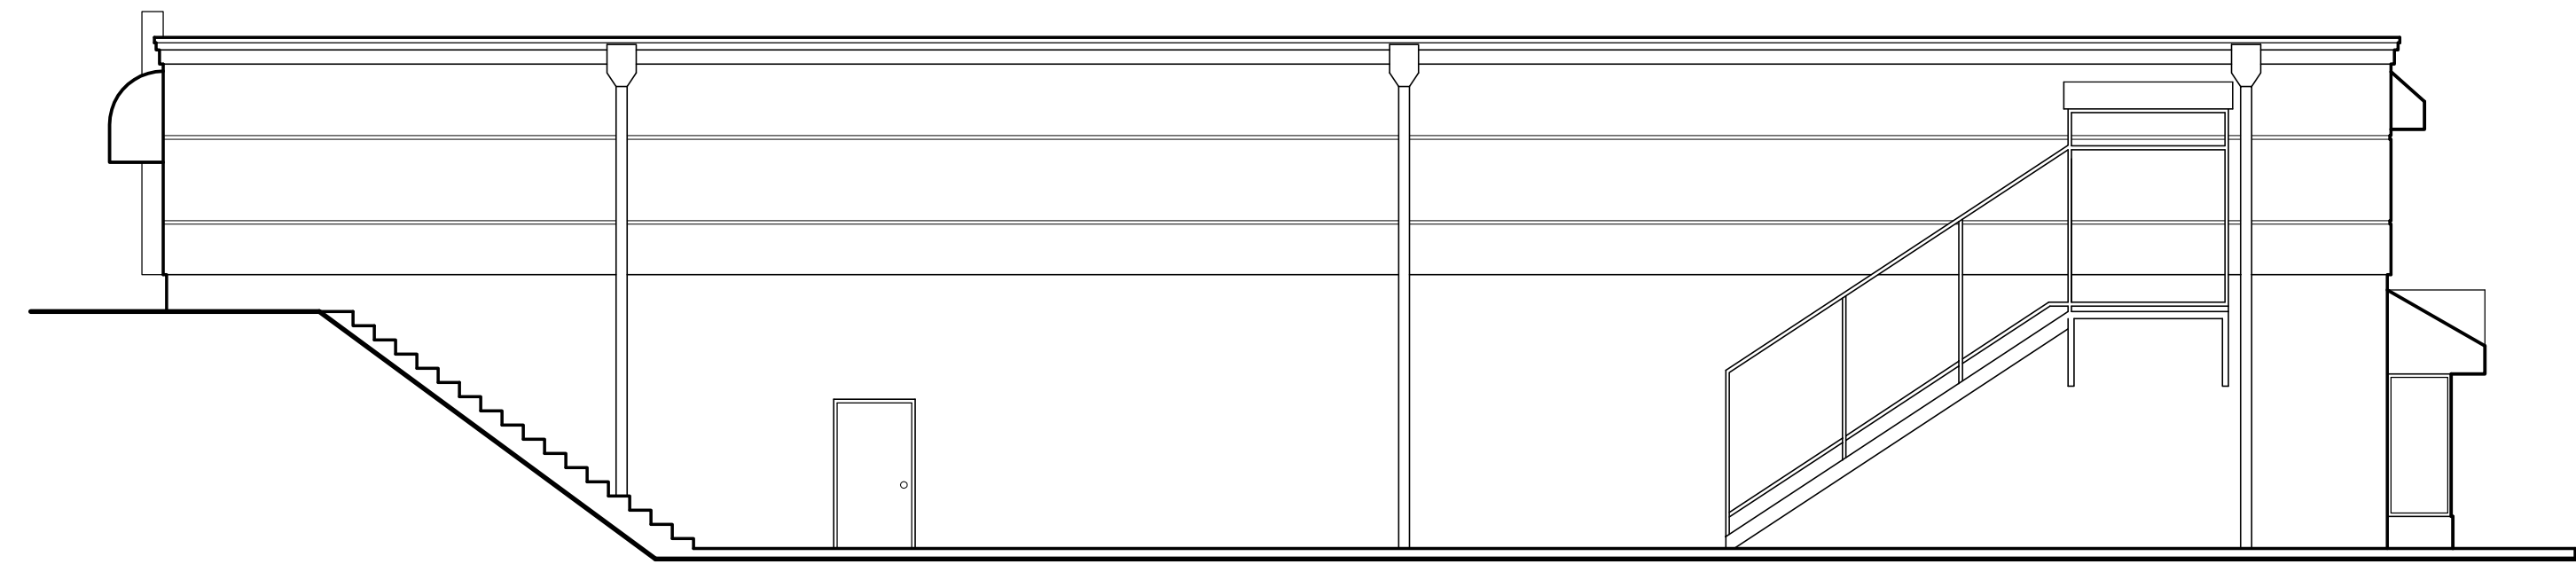


LOWER PARKING LOT ELEVATION  
SCALE 1/8" = 1'-0"

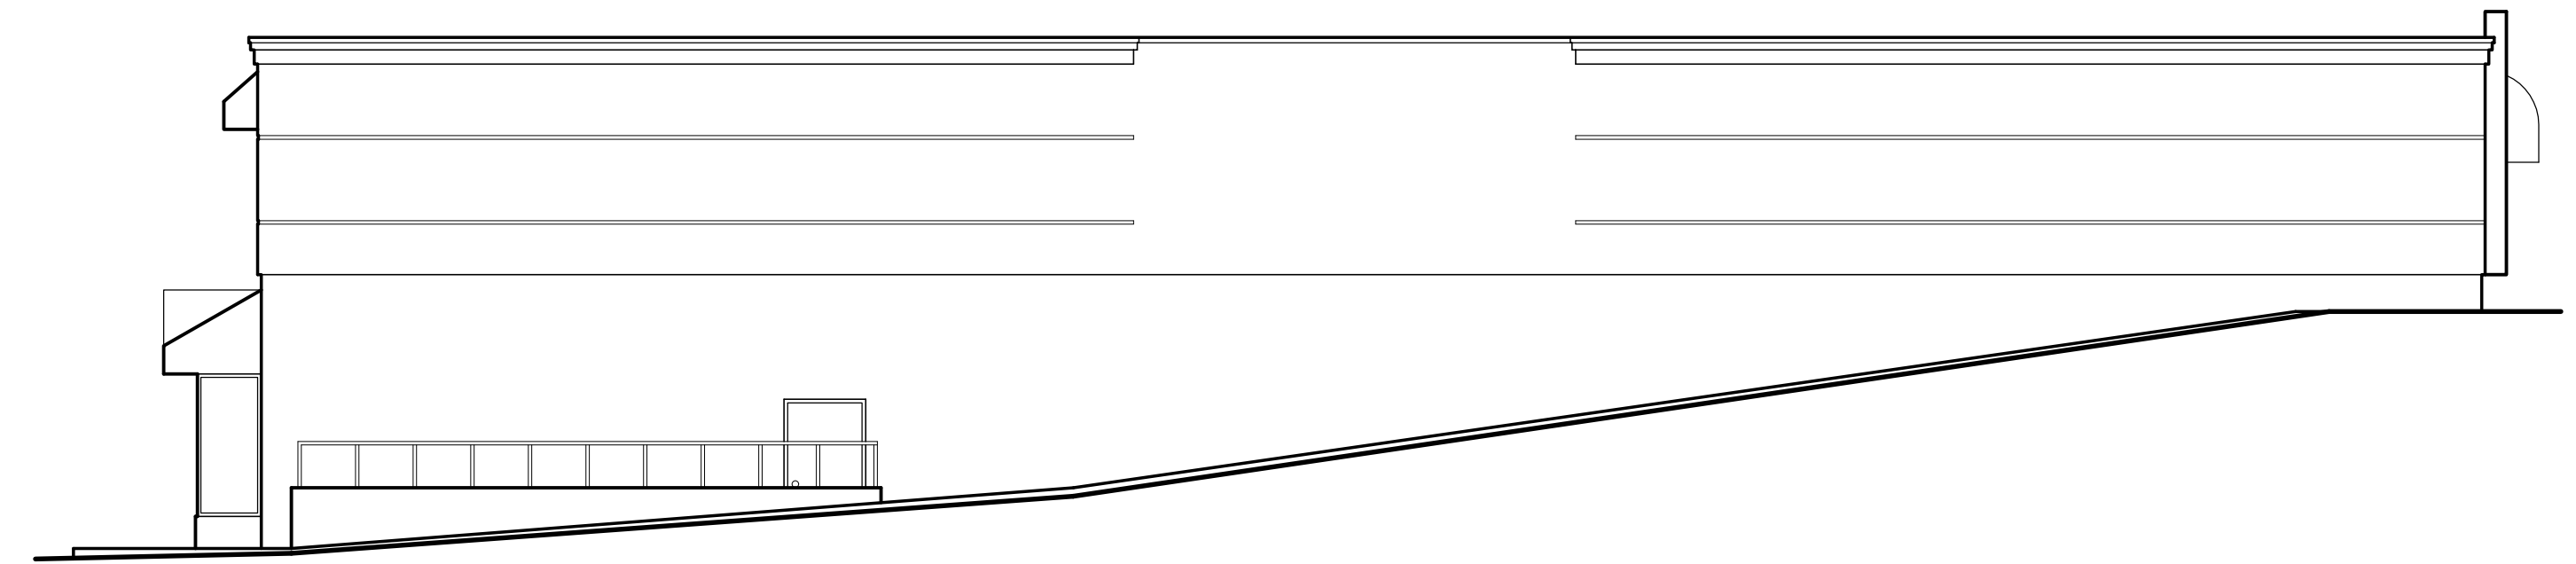

PINNACLE DRIVE ELEVATION  
SCALE 1/8" = 1'-0"

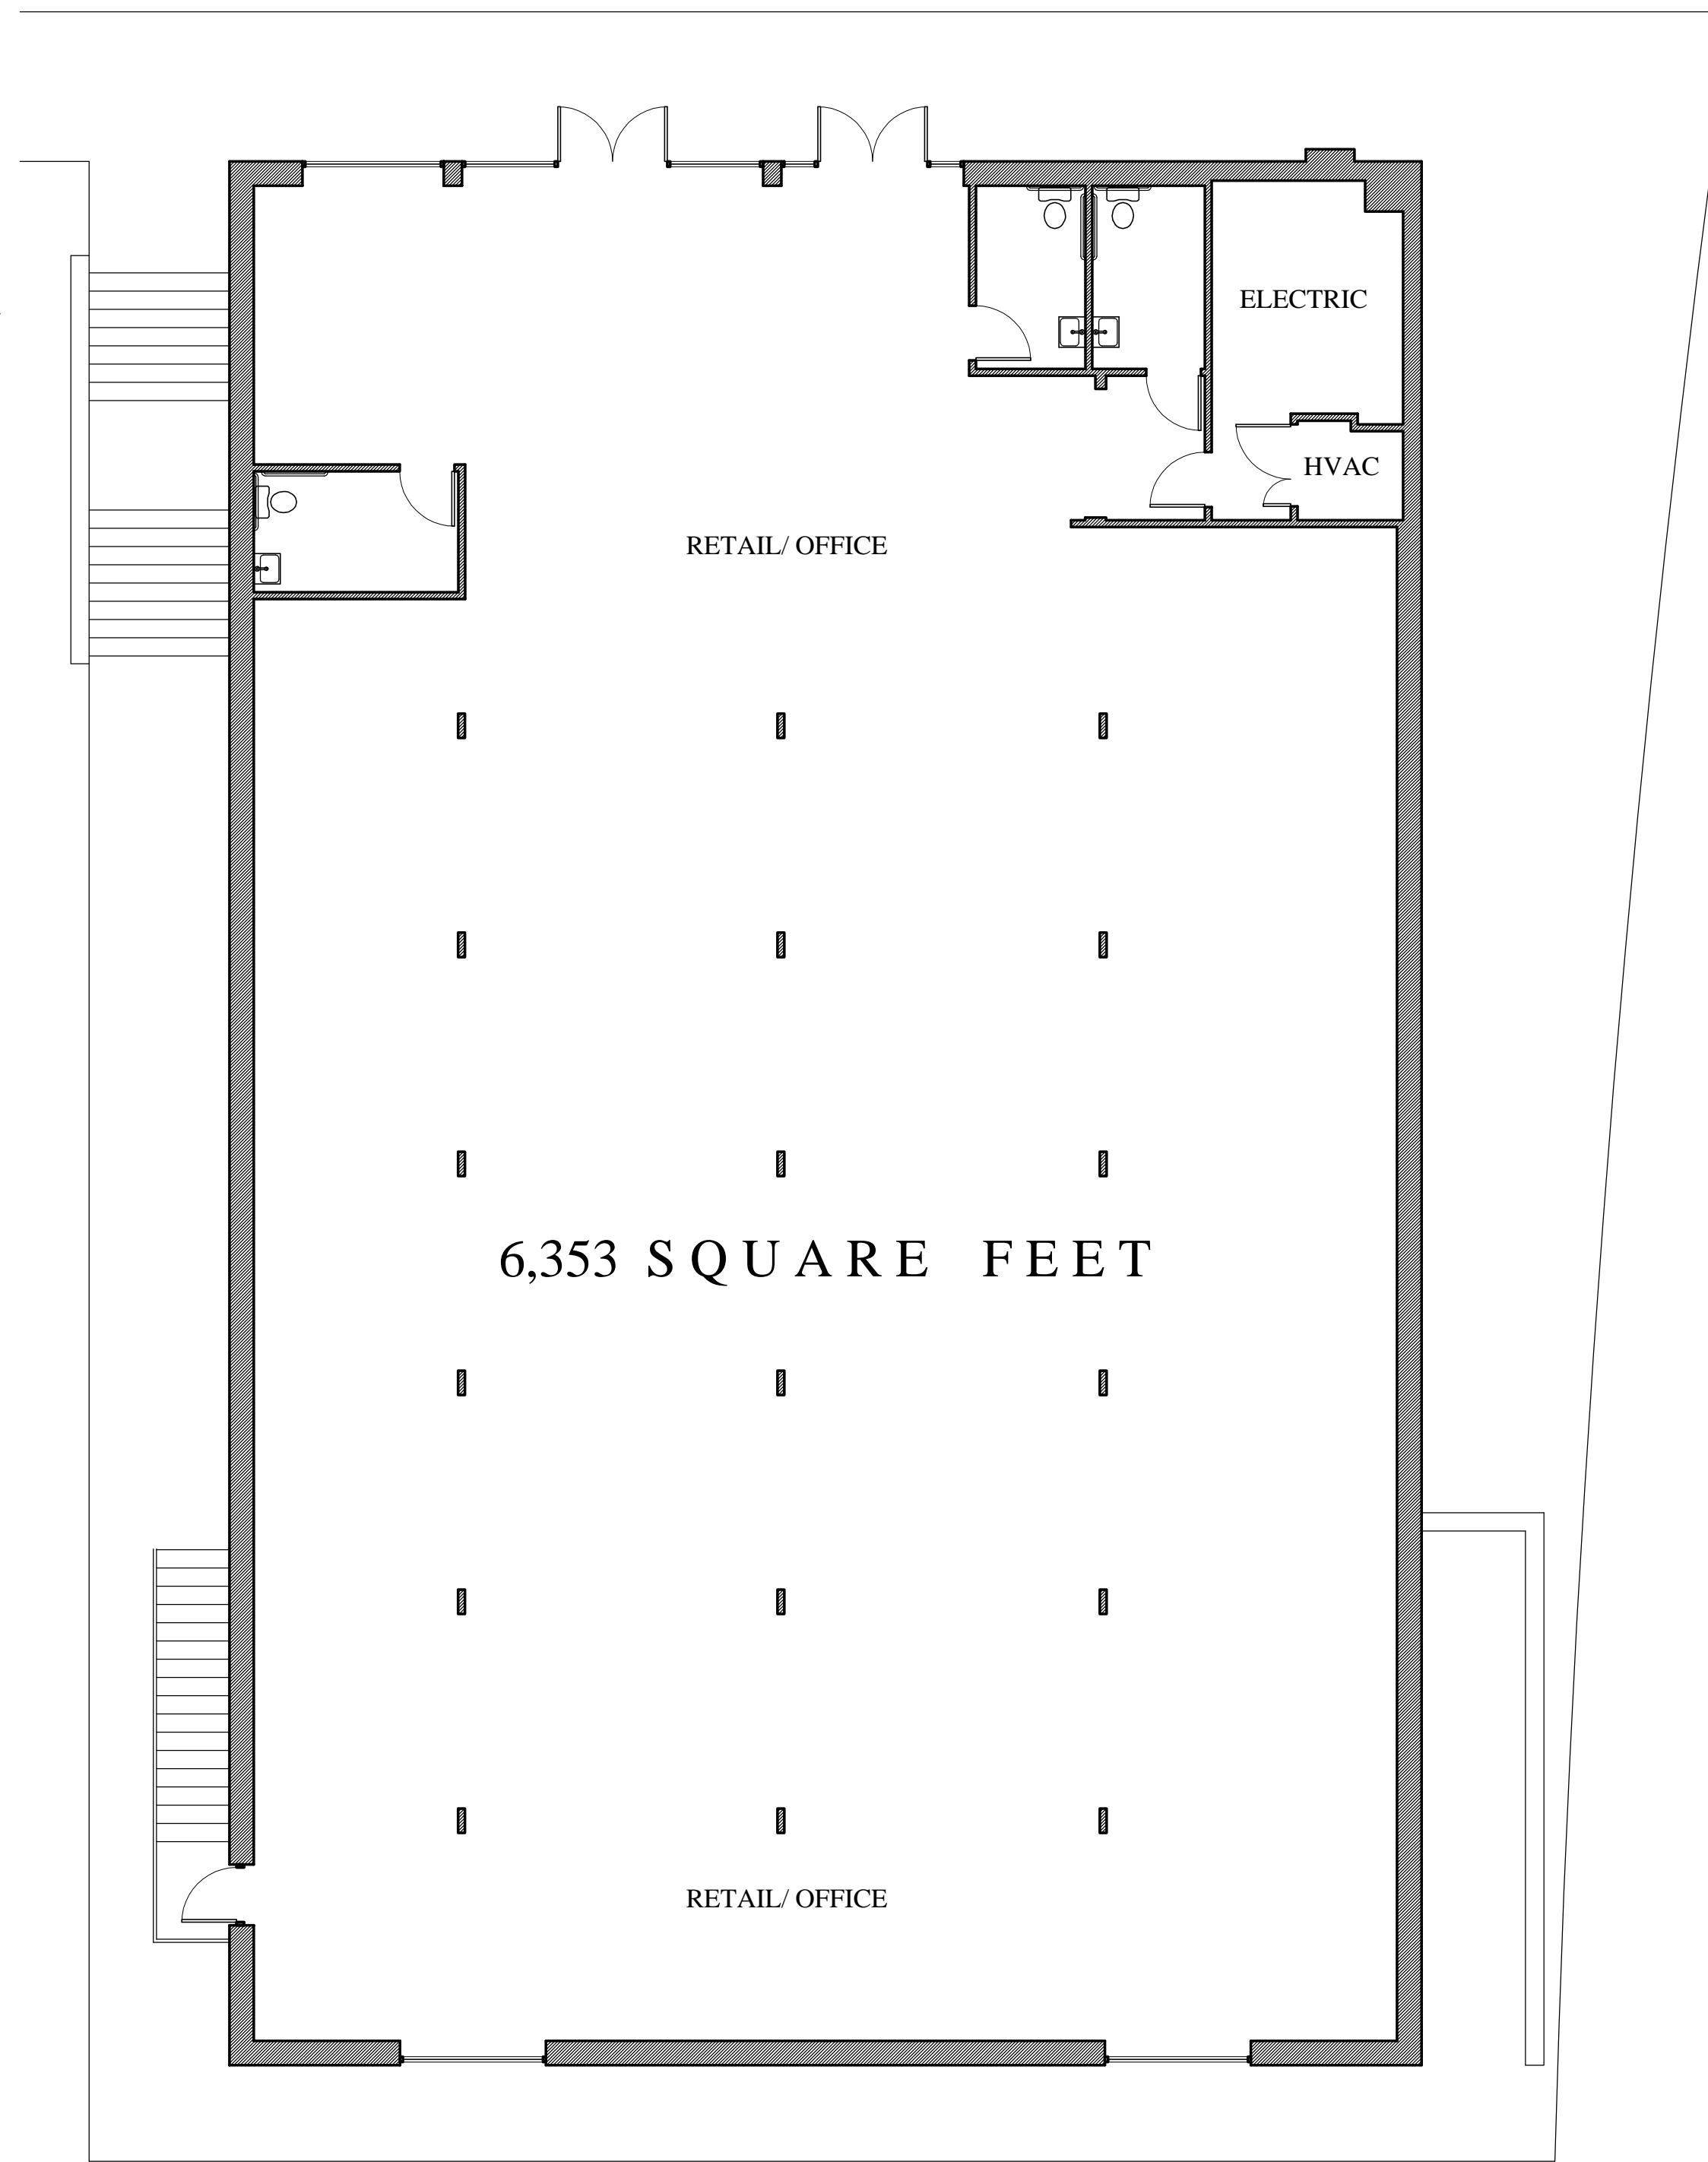

UPPER LEVEL PLAN  
SCALE 1/8" = 1'-0"

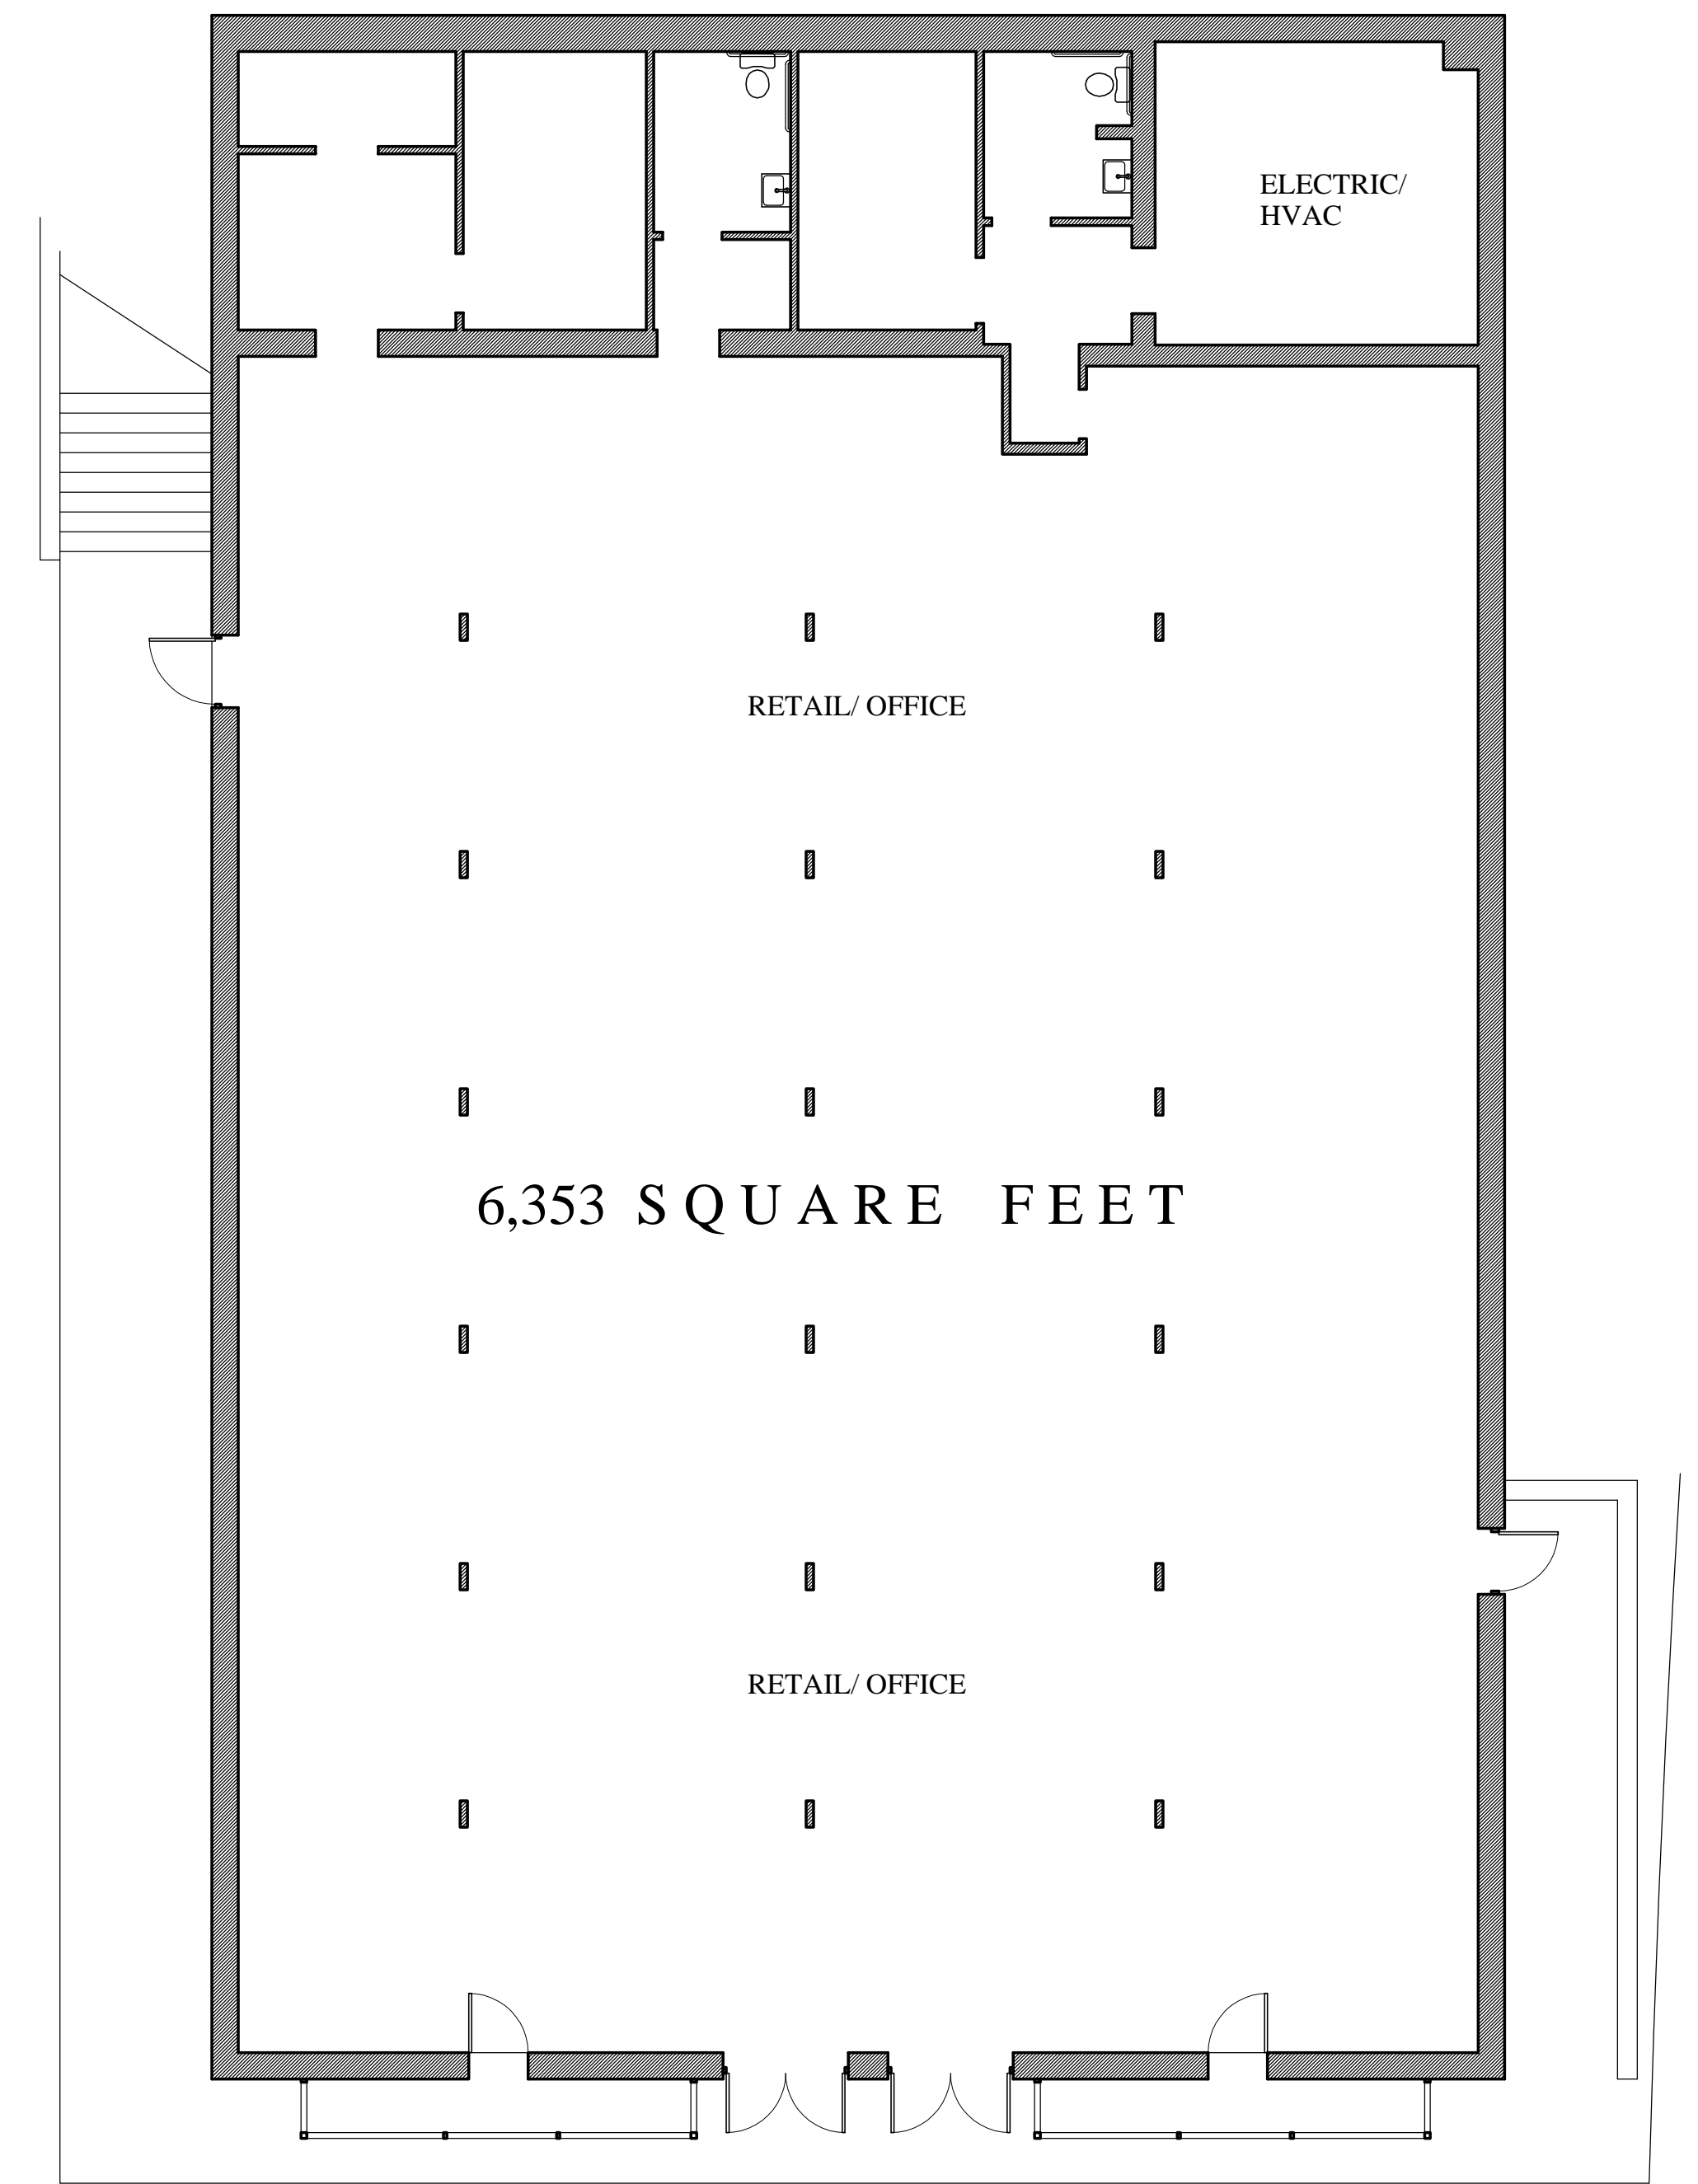

LOWER LEVEL PLAN  
SCALE 1/8" = 1'-0"